



Remove existing sprinkler
shown dotted

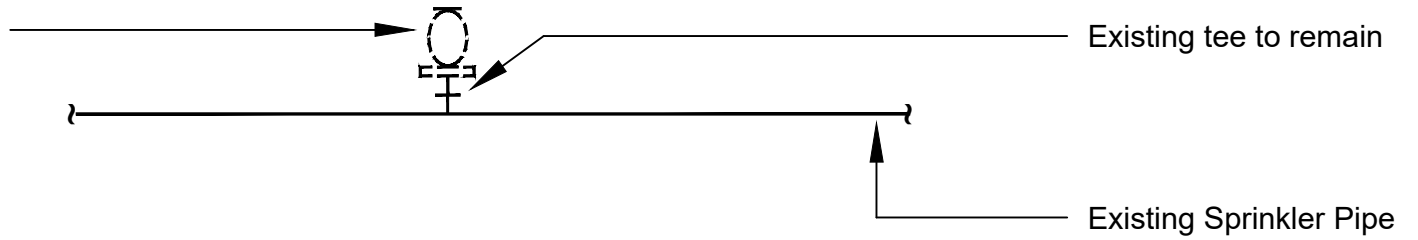


Detail : Sprinkler Demolition

No Scale

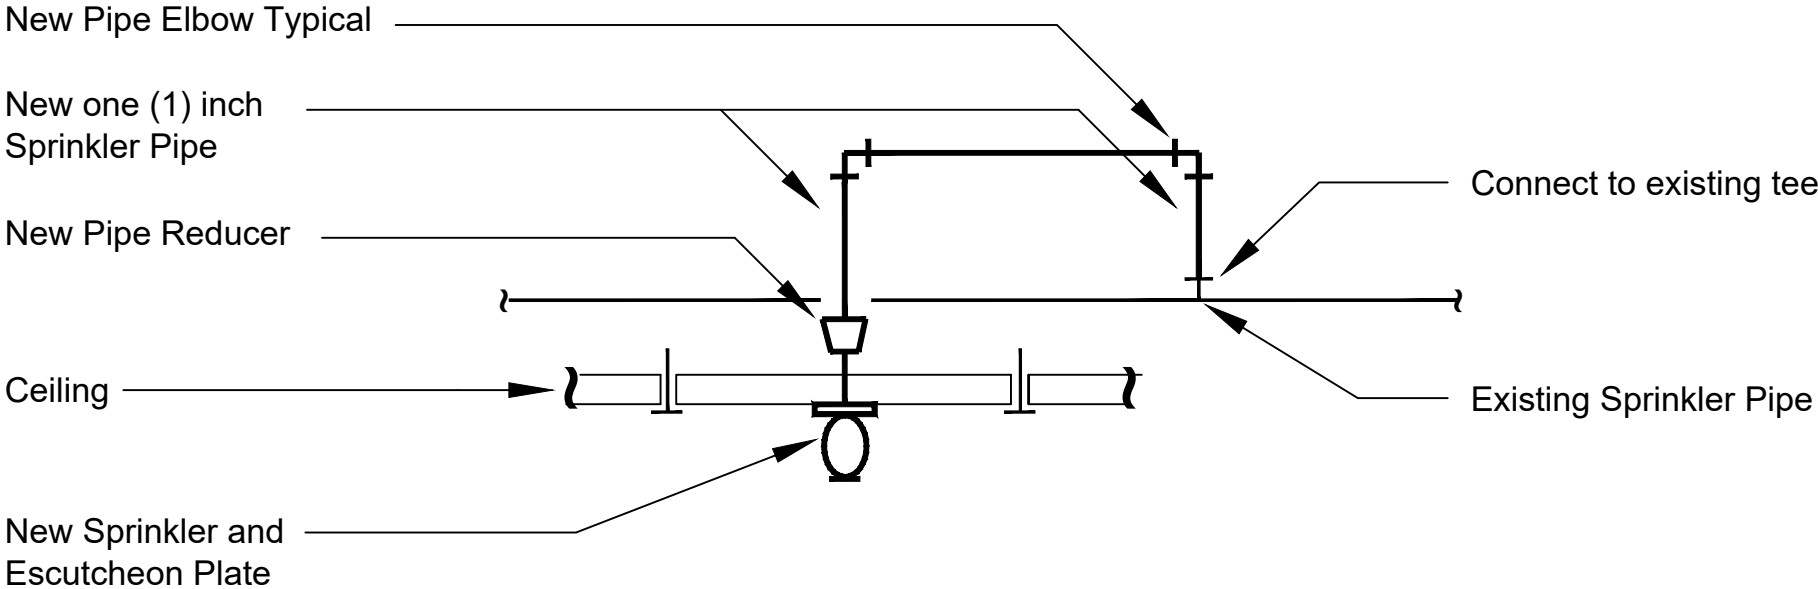


Detail : Sprinkler Installation

No Scale

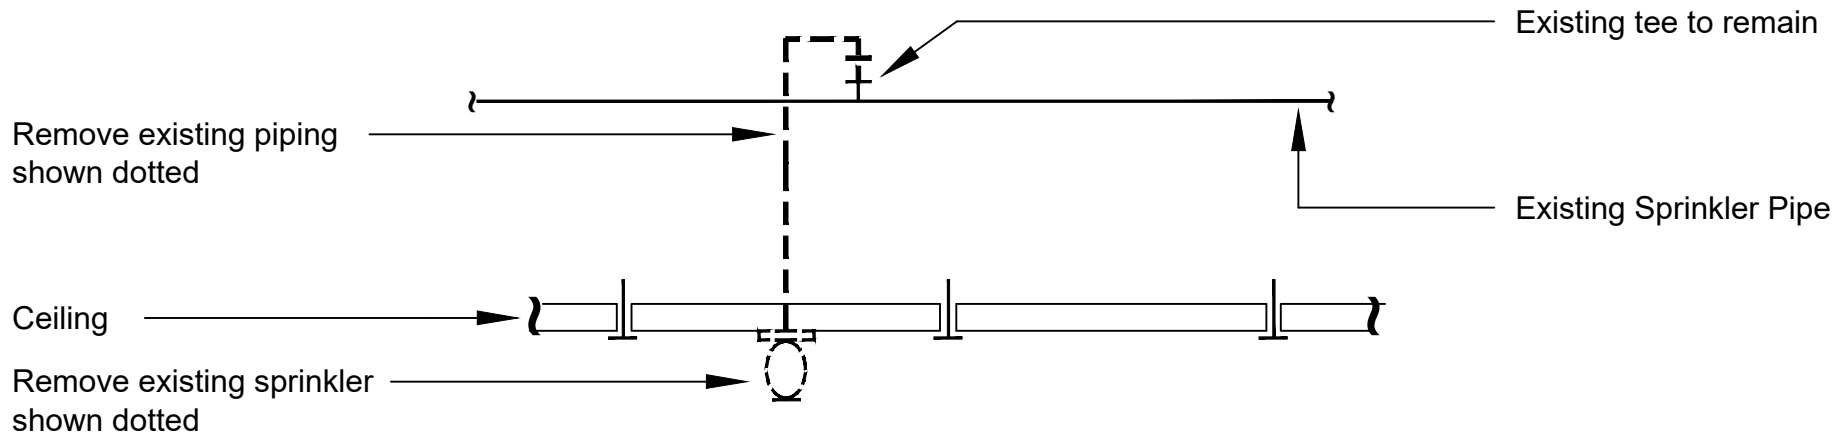


Detail : Sprinkler Demolition

No Scale

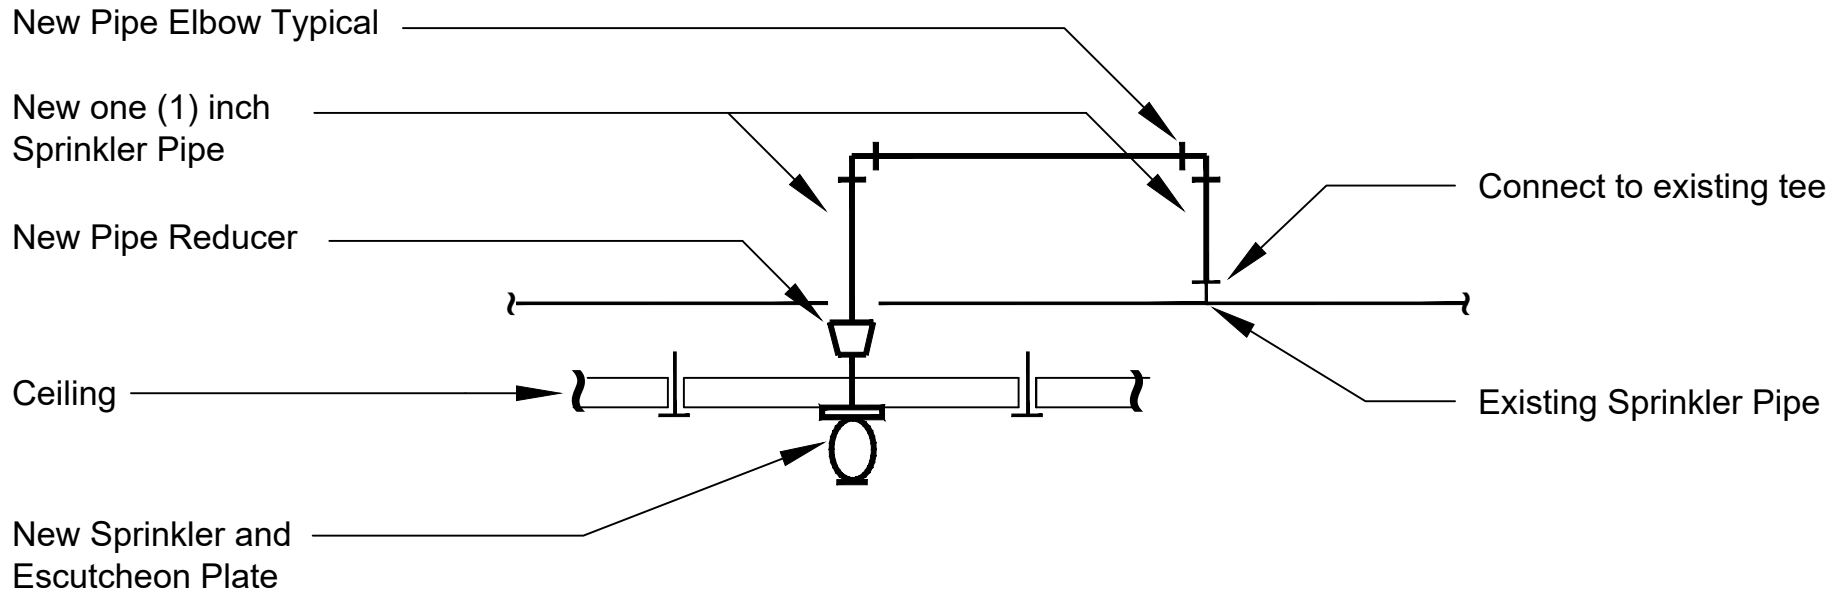


Detail : Sprinkler Installation

No Scale

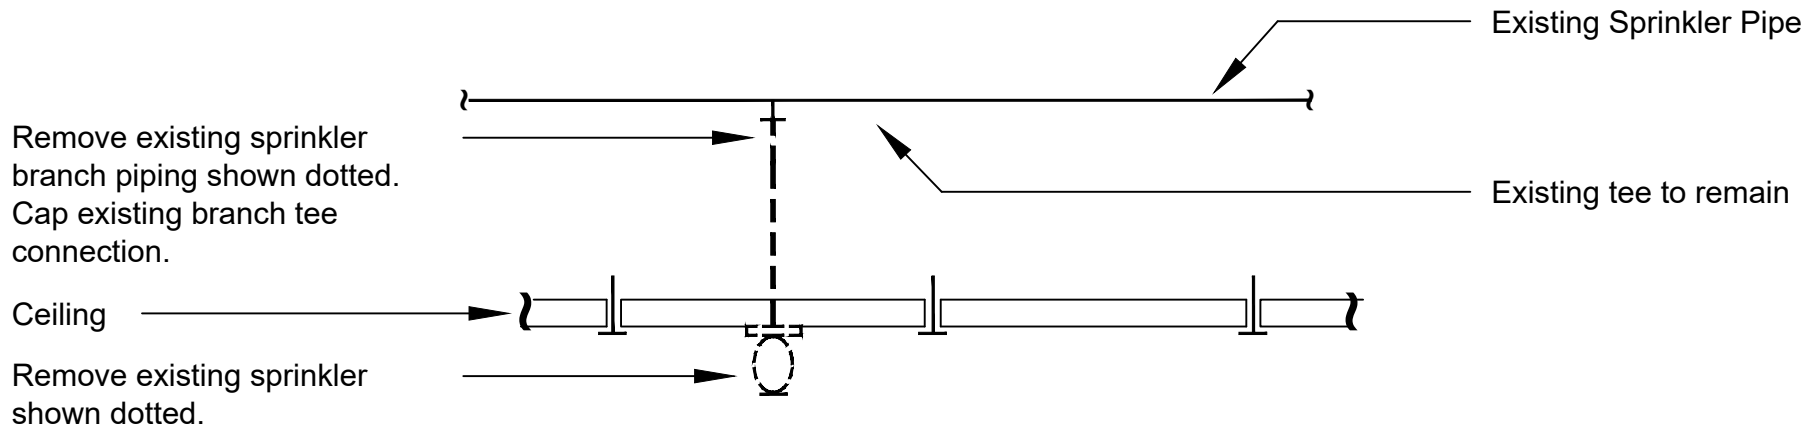


Detail : Sprinkler Demolition

No Scale

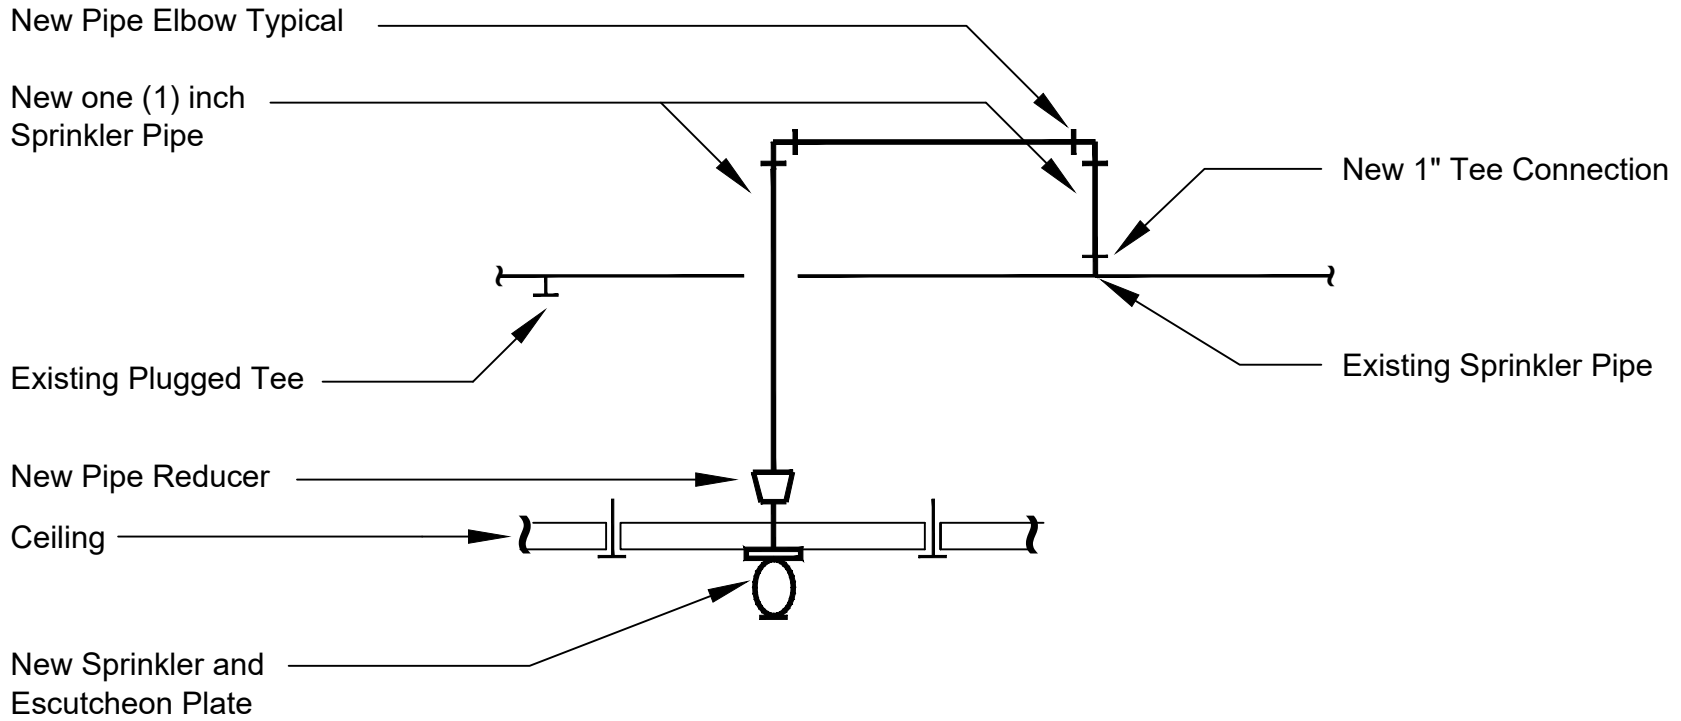


Detail : Sprinkler Installation

No Scale

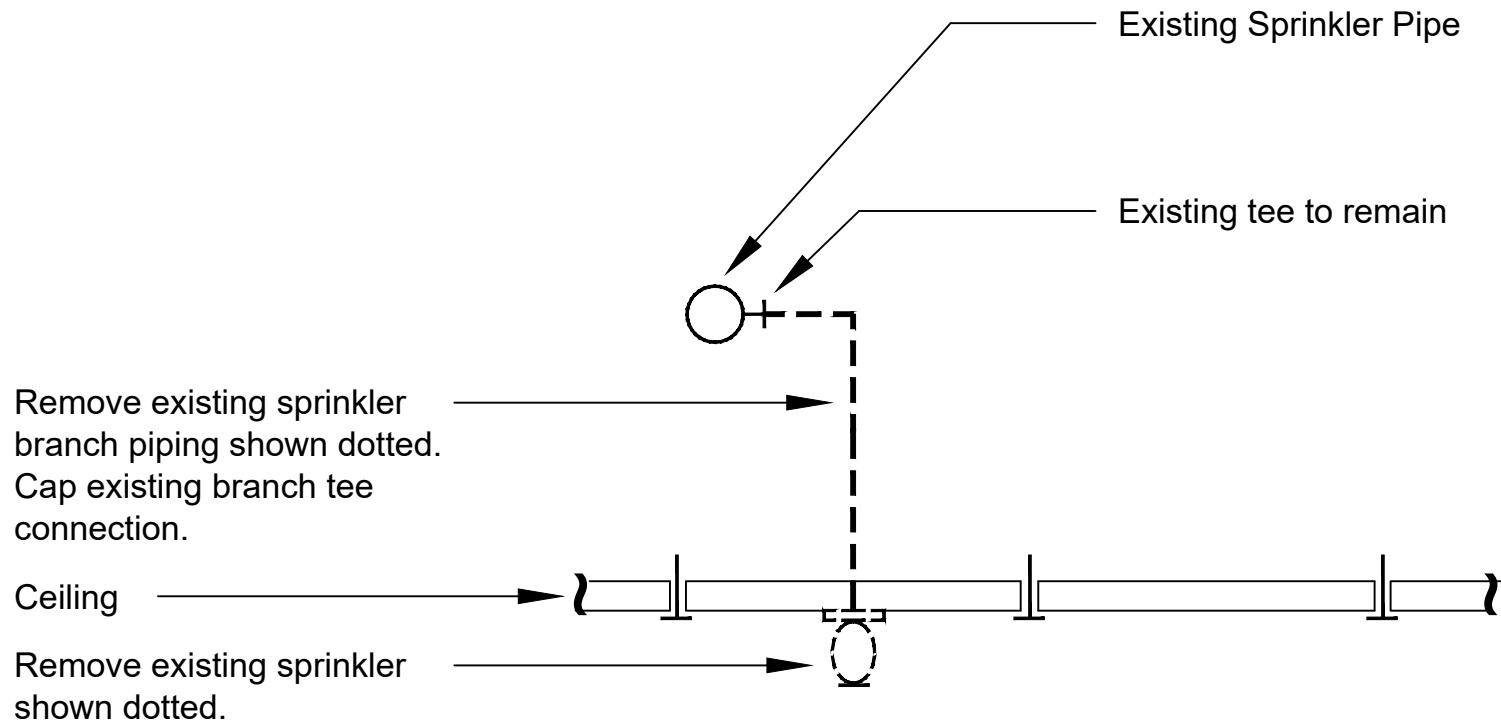


Detail : Sprinkler Demolition

No Scale

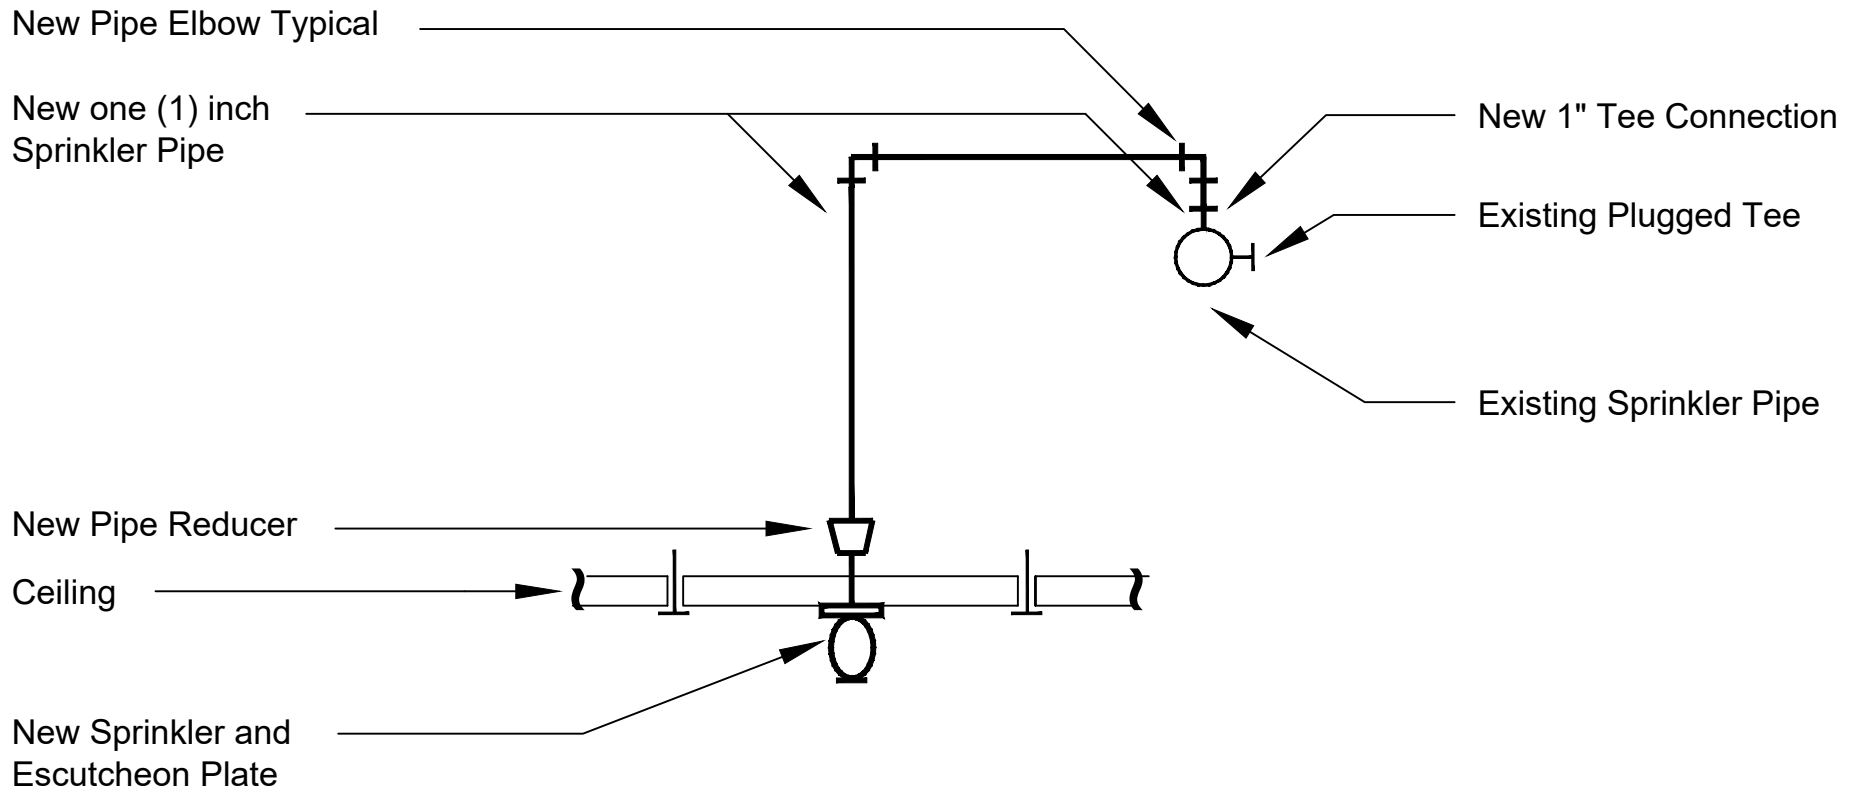

Detail : Sprinkler Installation

No Scale

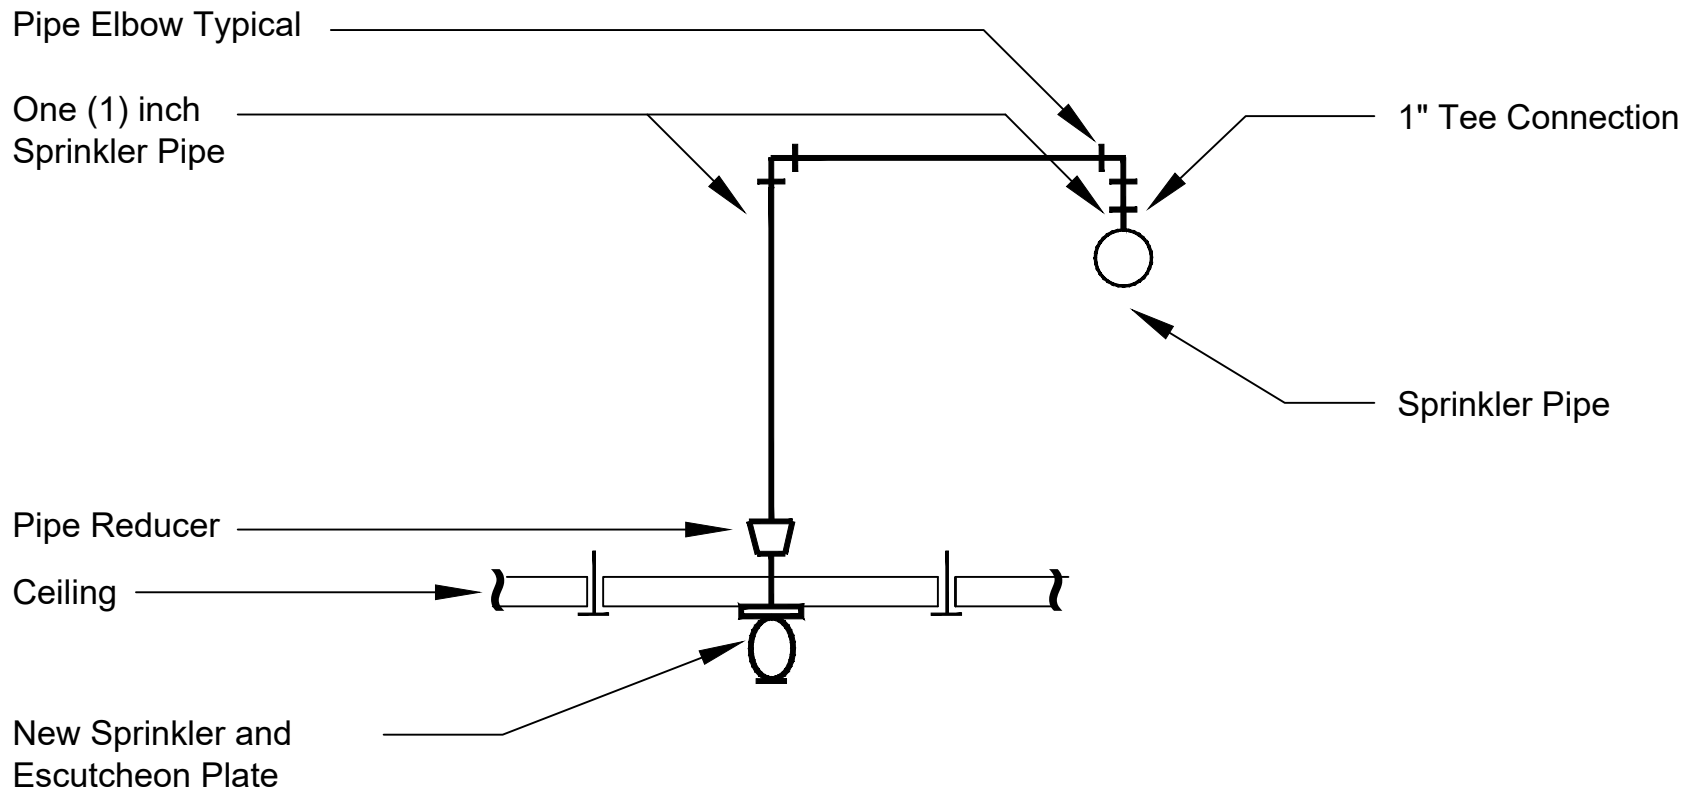

New Construction - Pendant Sprinkler Installation

No Scale